




GROUND FLOOR  
WORKING DRAWING

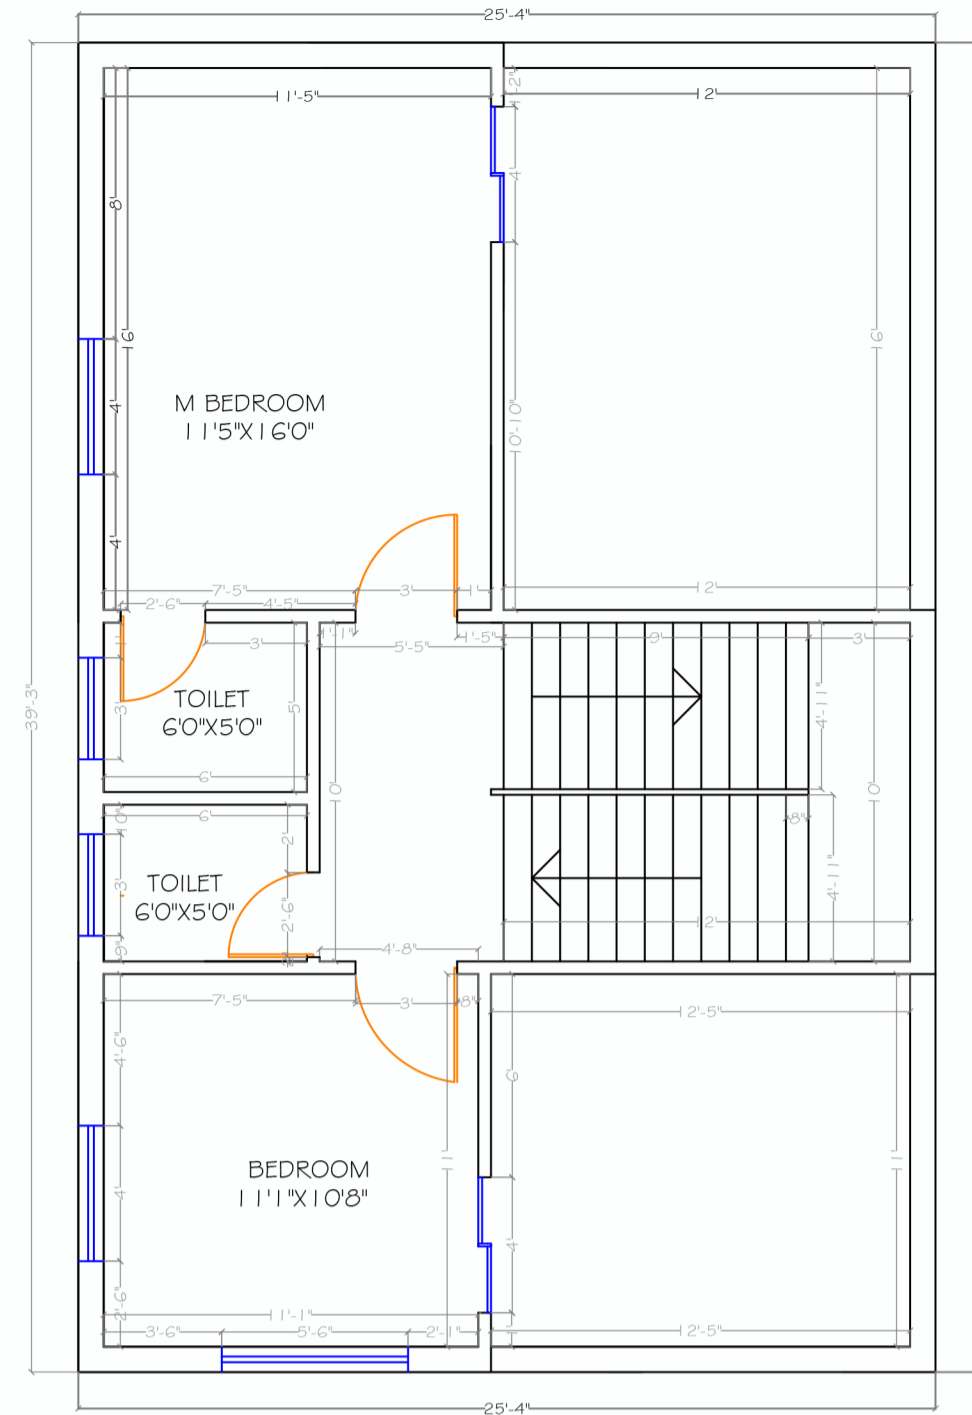


FIRST FLOOR

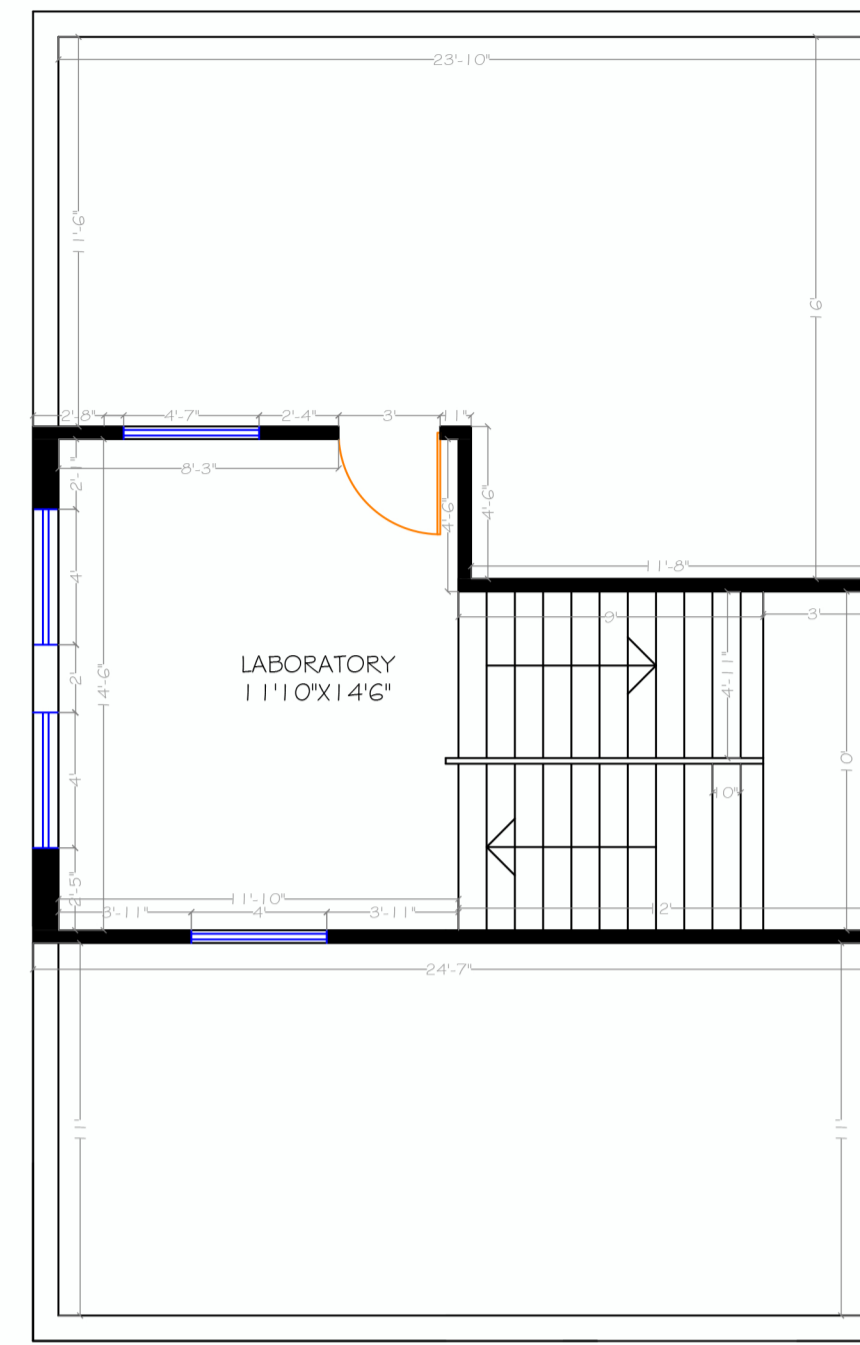


TERRACE FLOOR

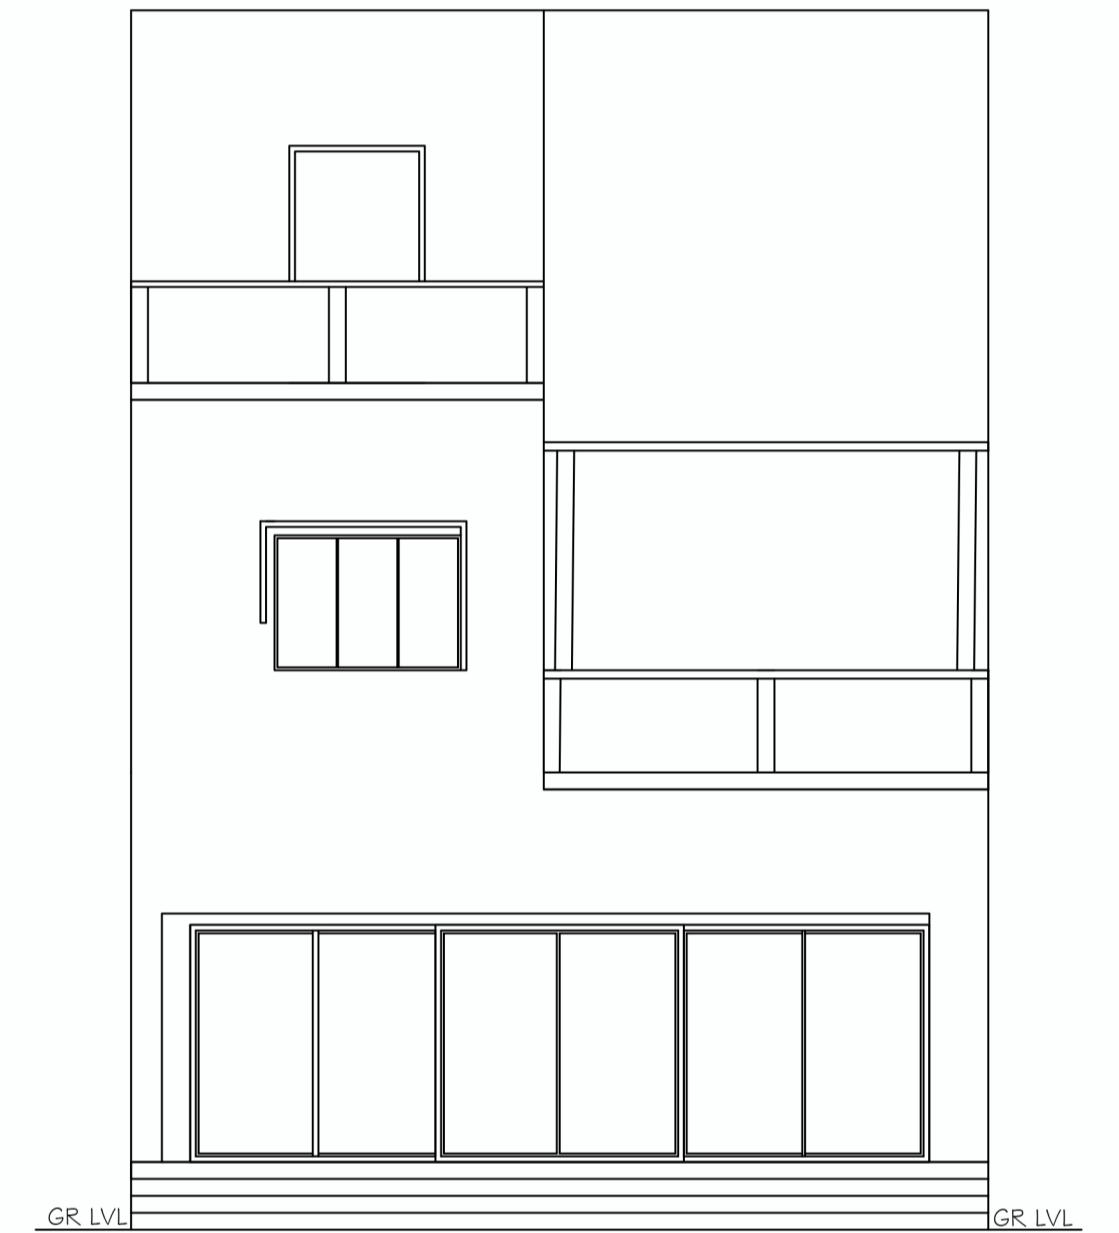


FRONT ELEVATION

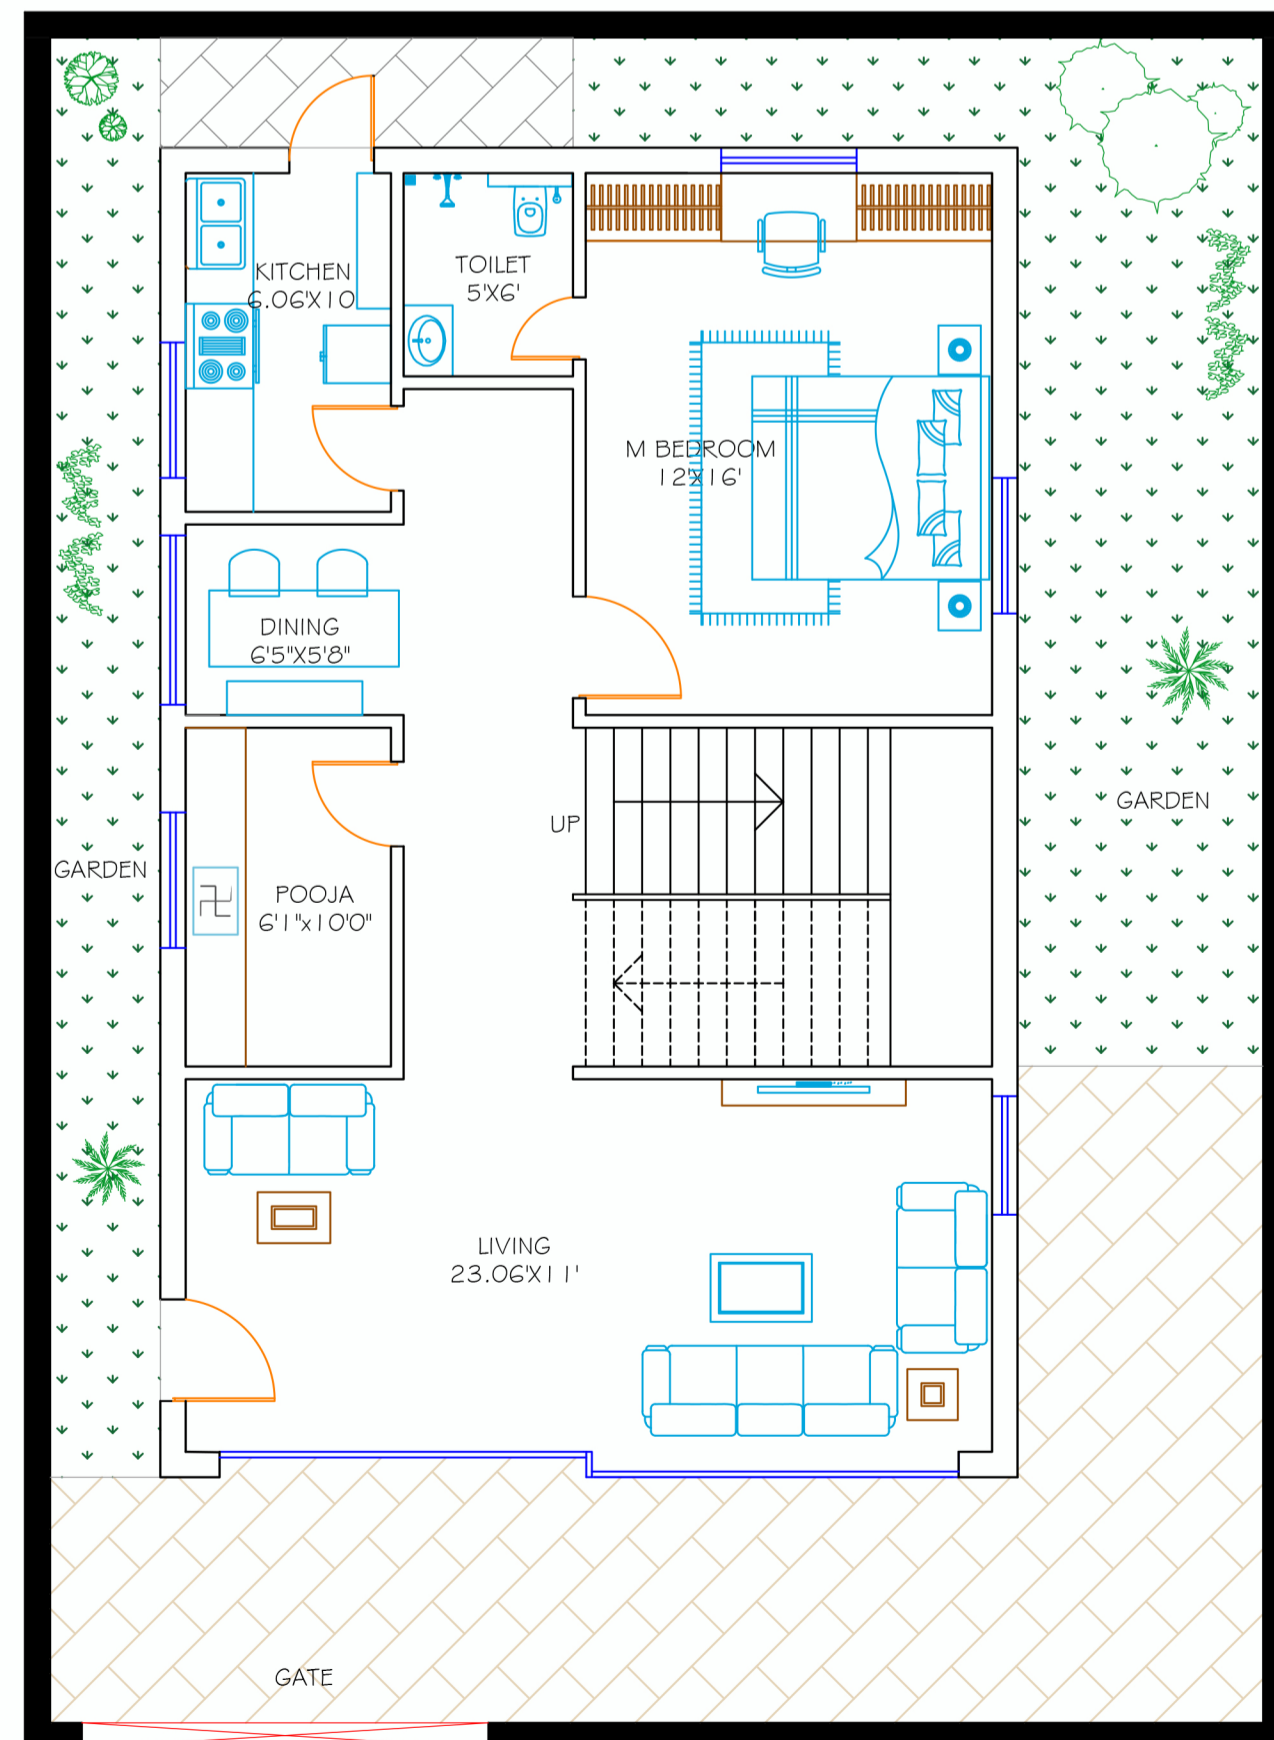

GROUND FLOOR PLAN

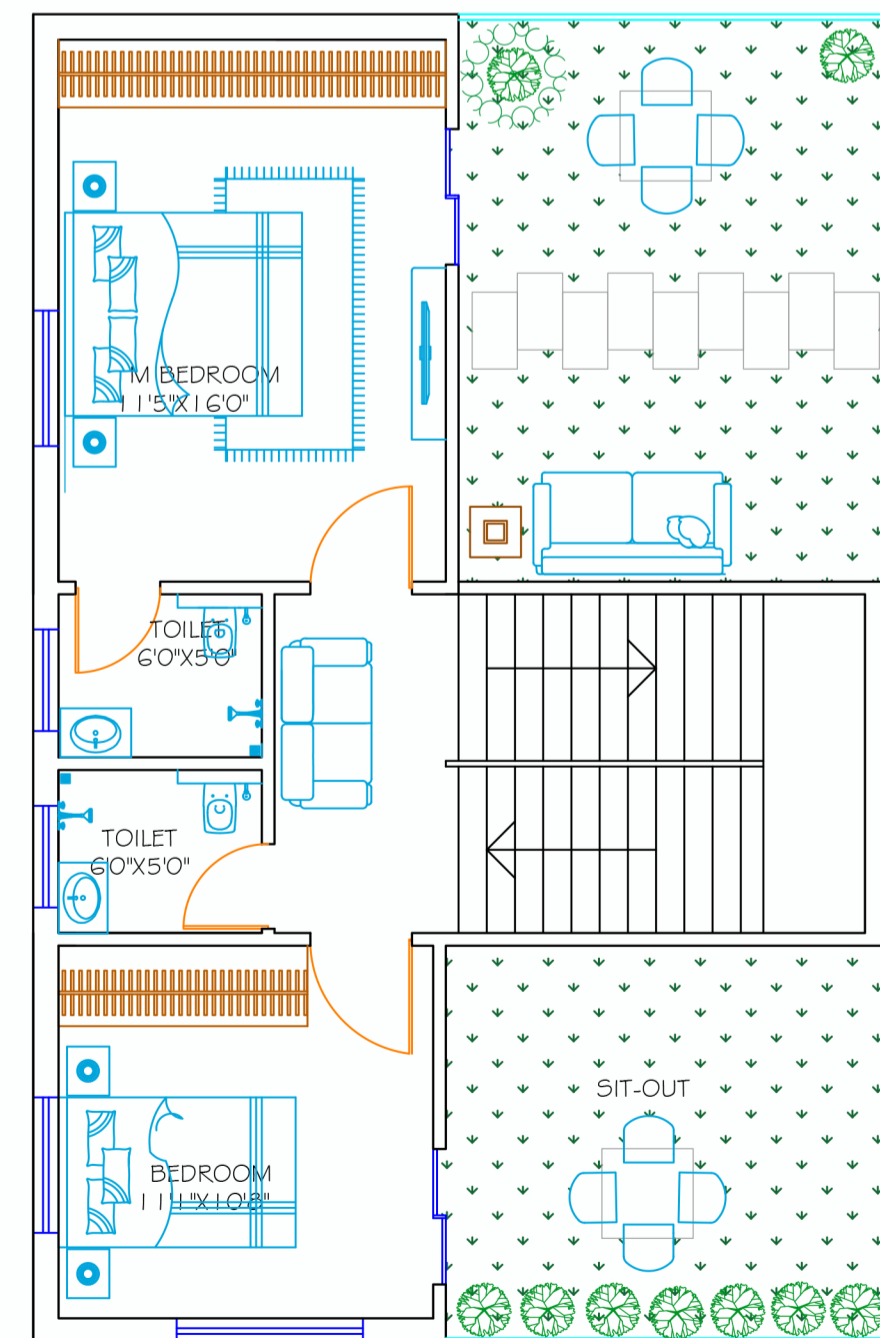

FIRST FLOOR

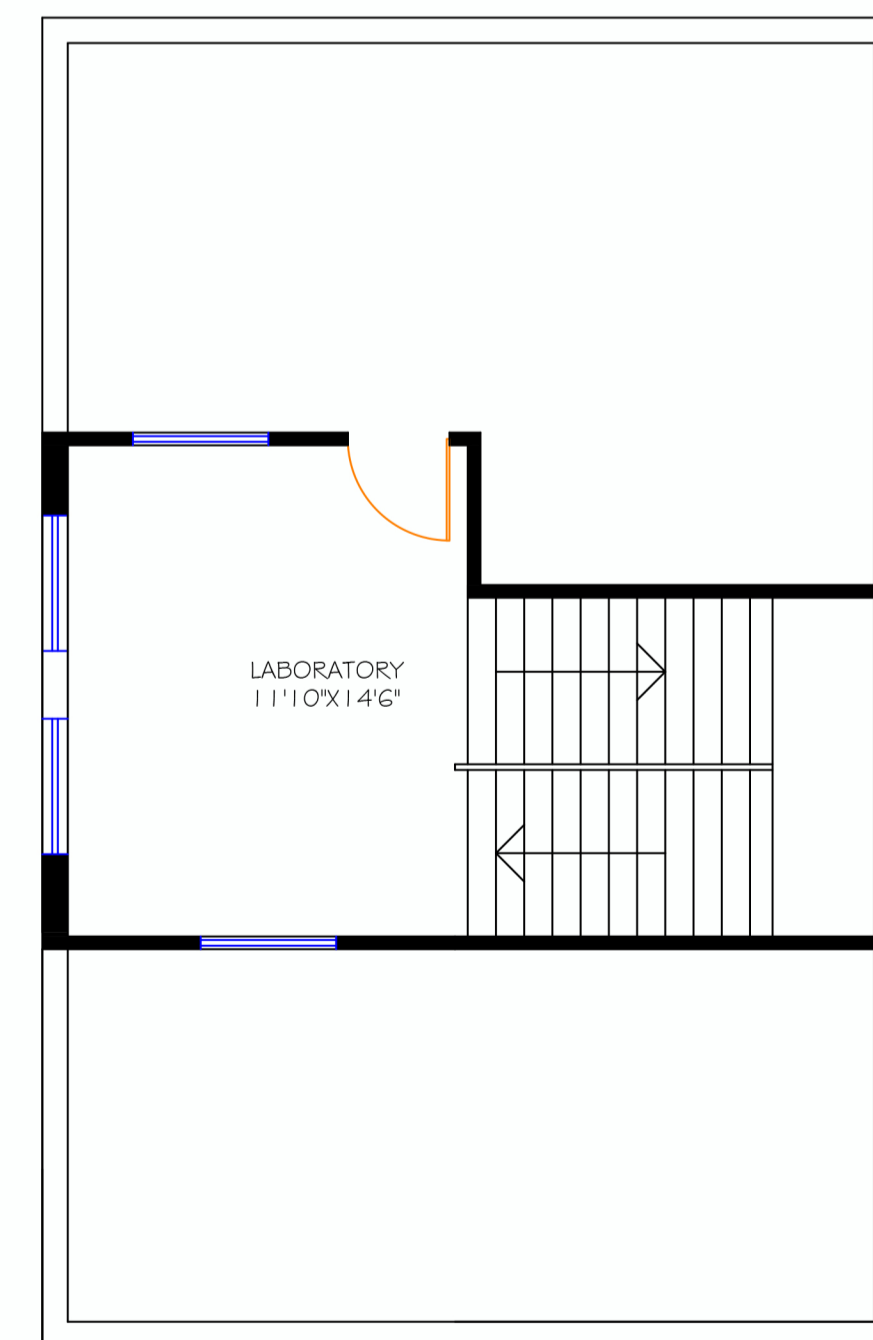

TERRACE FLOOR

